


EXAMPLE

HVAC UNDERFLOOR SYSTEM

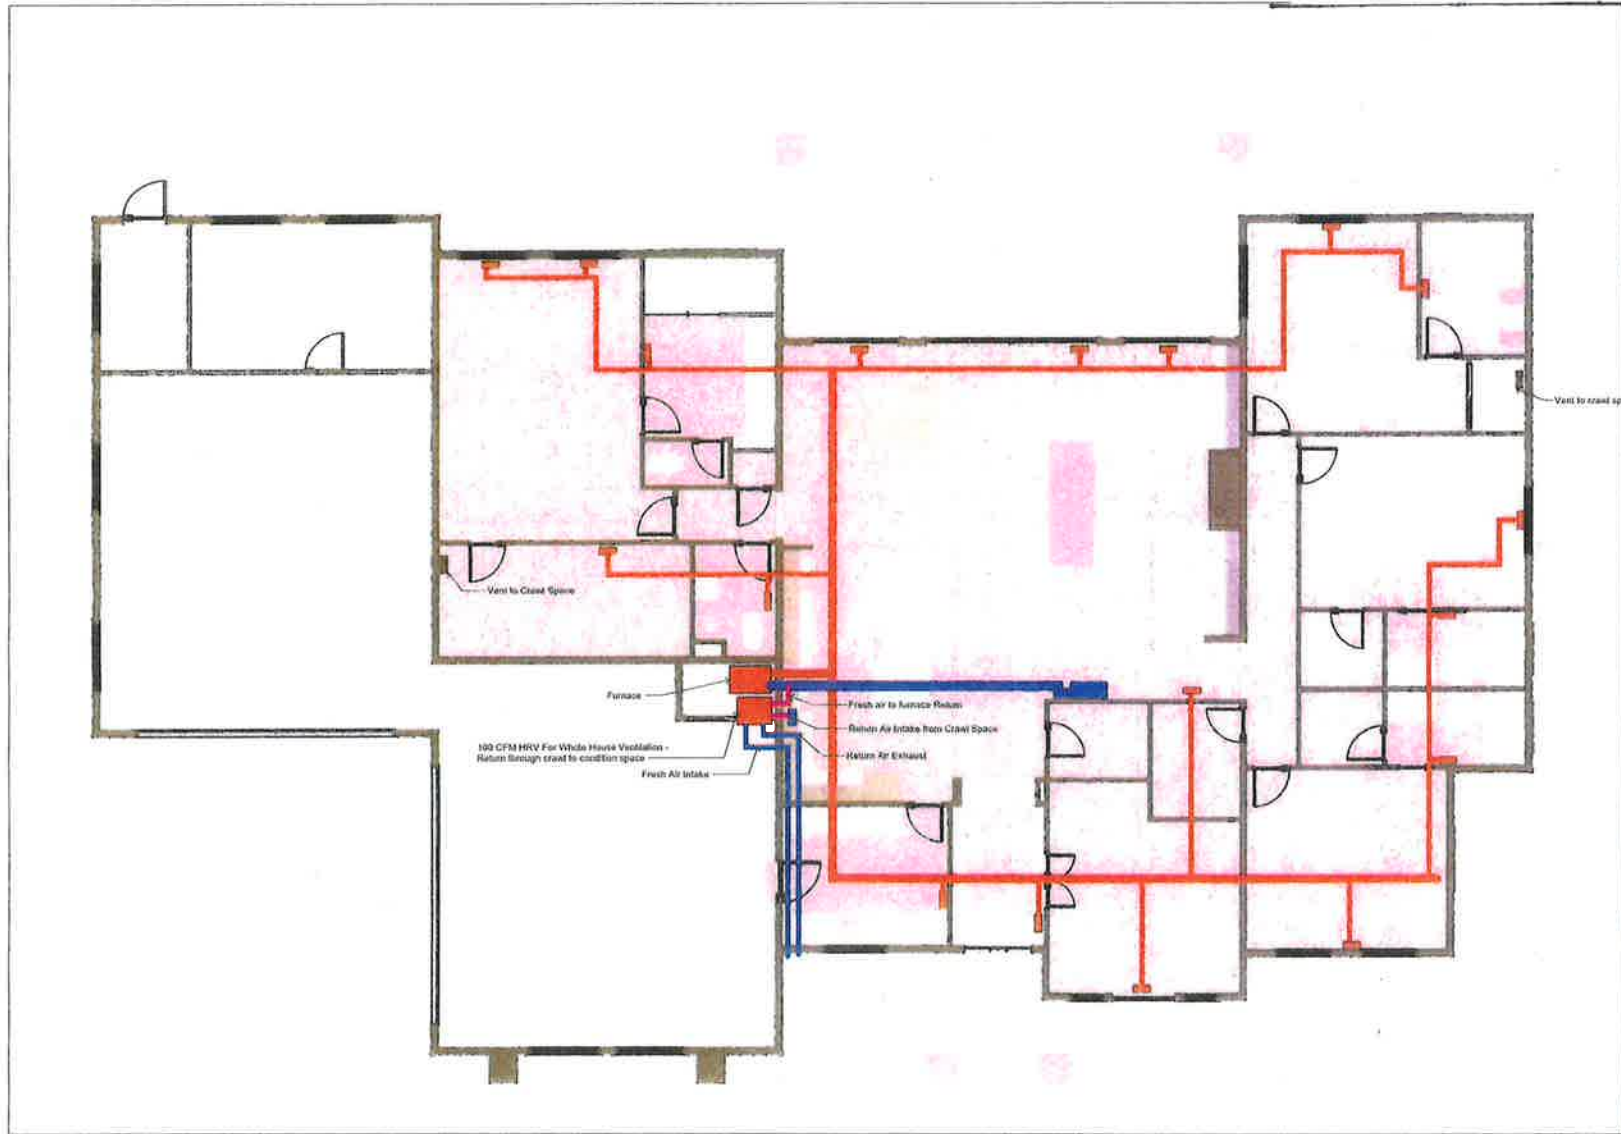

First Floor
Mechanical Plan